


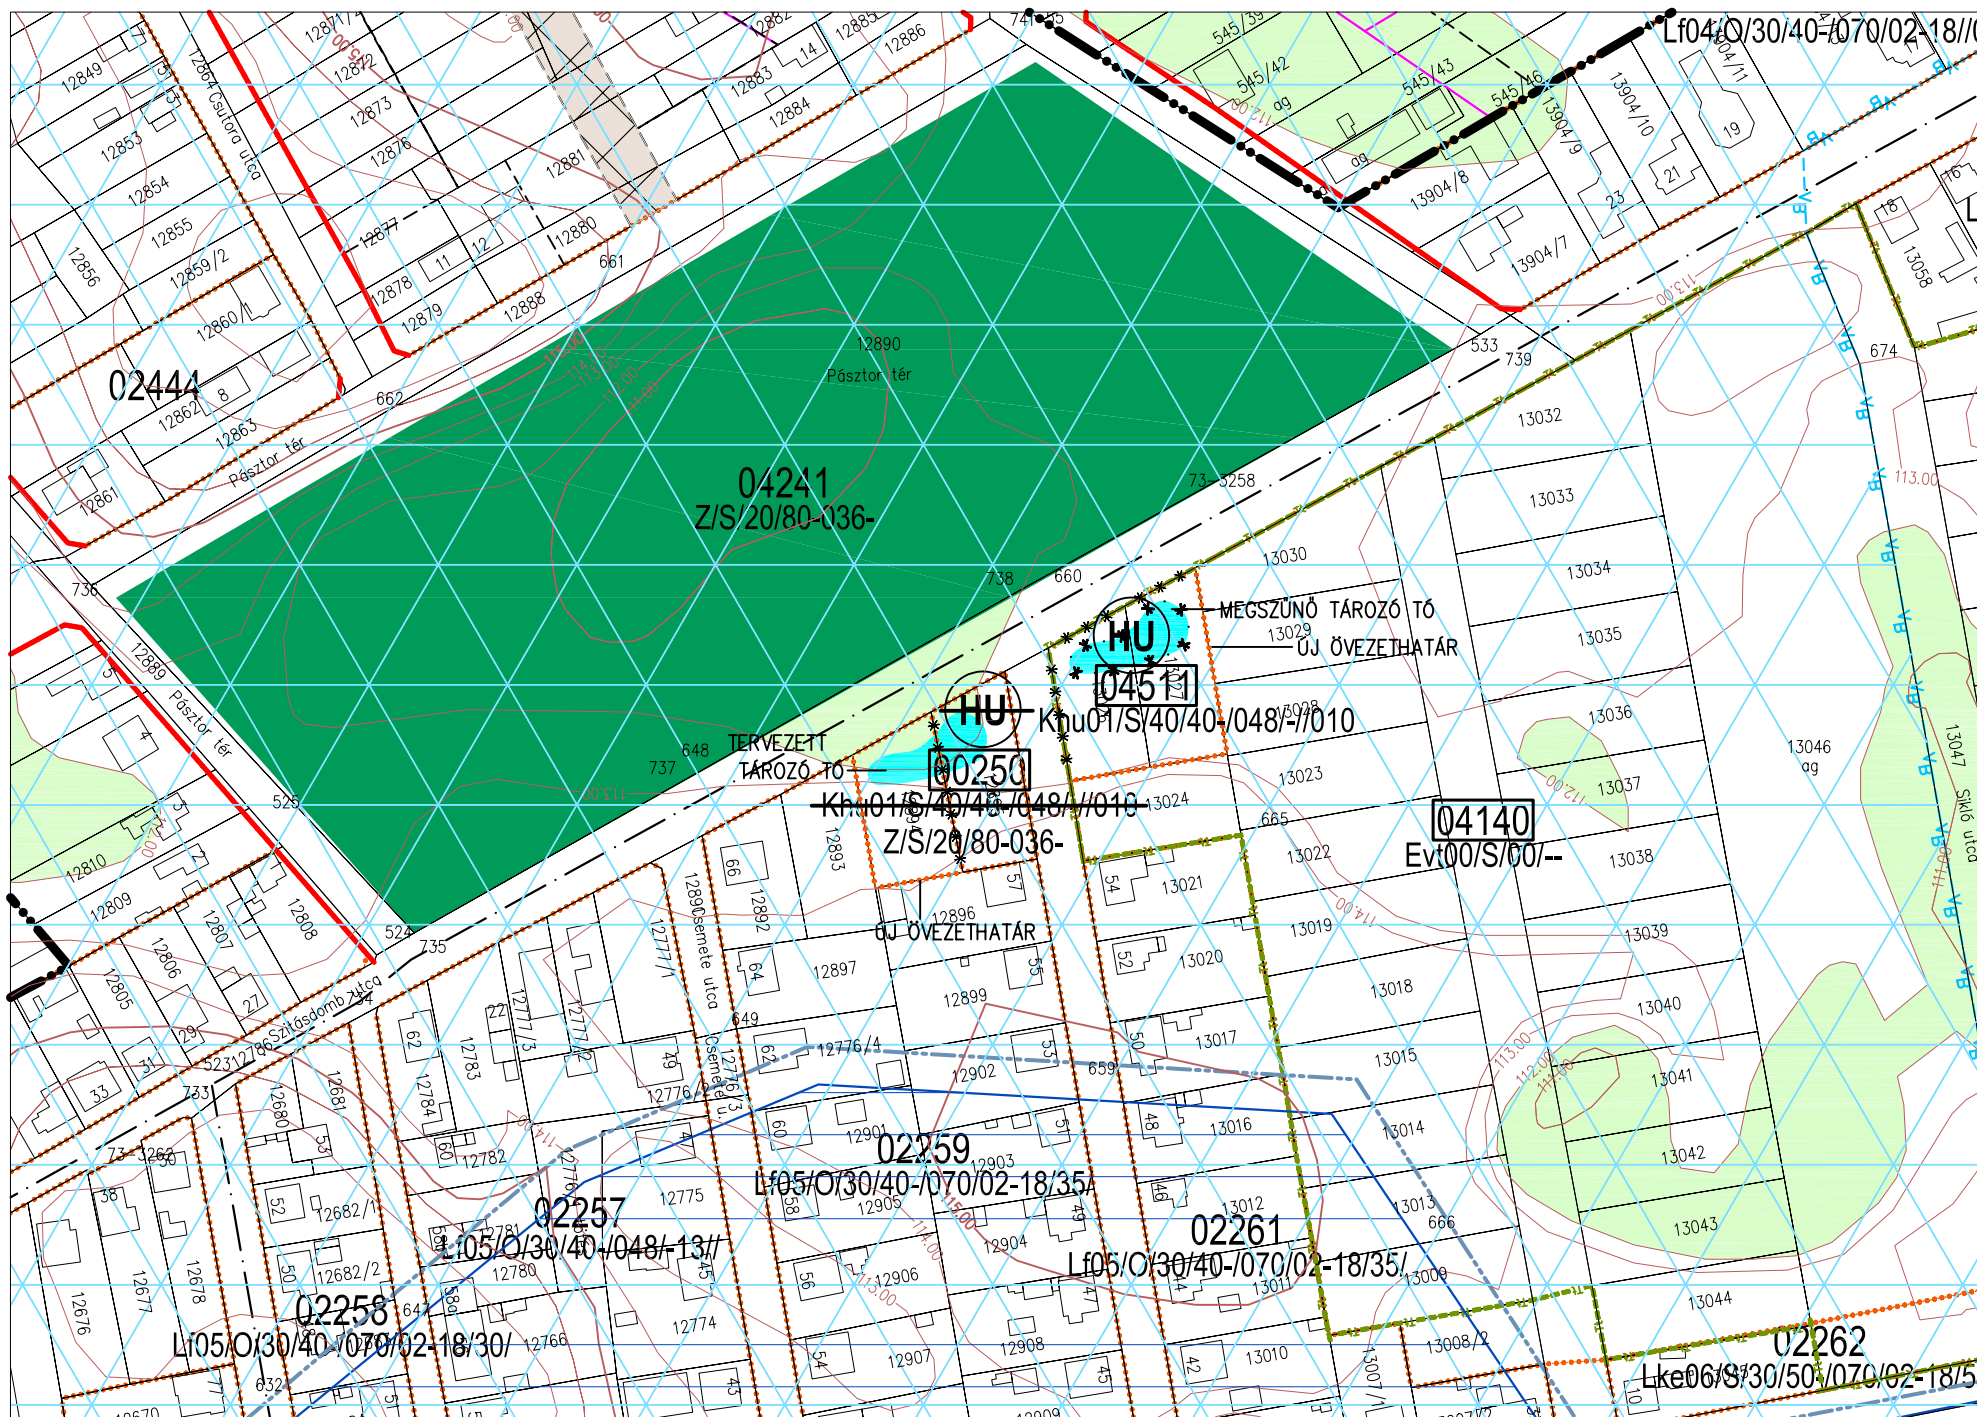

SZTM 2007/19. - 00250, 04140 sz. övezet

M = 1:2000