


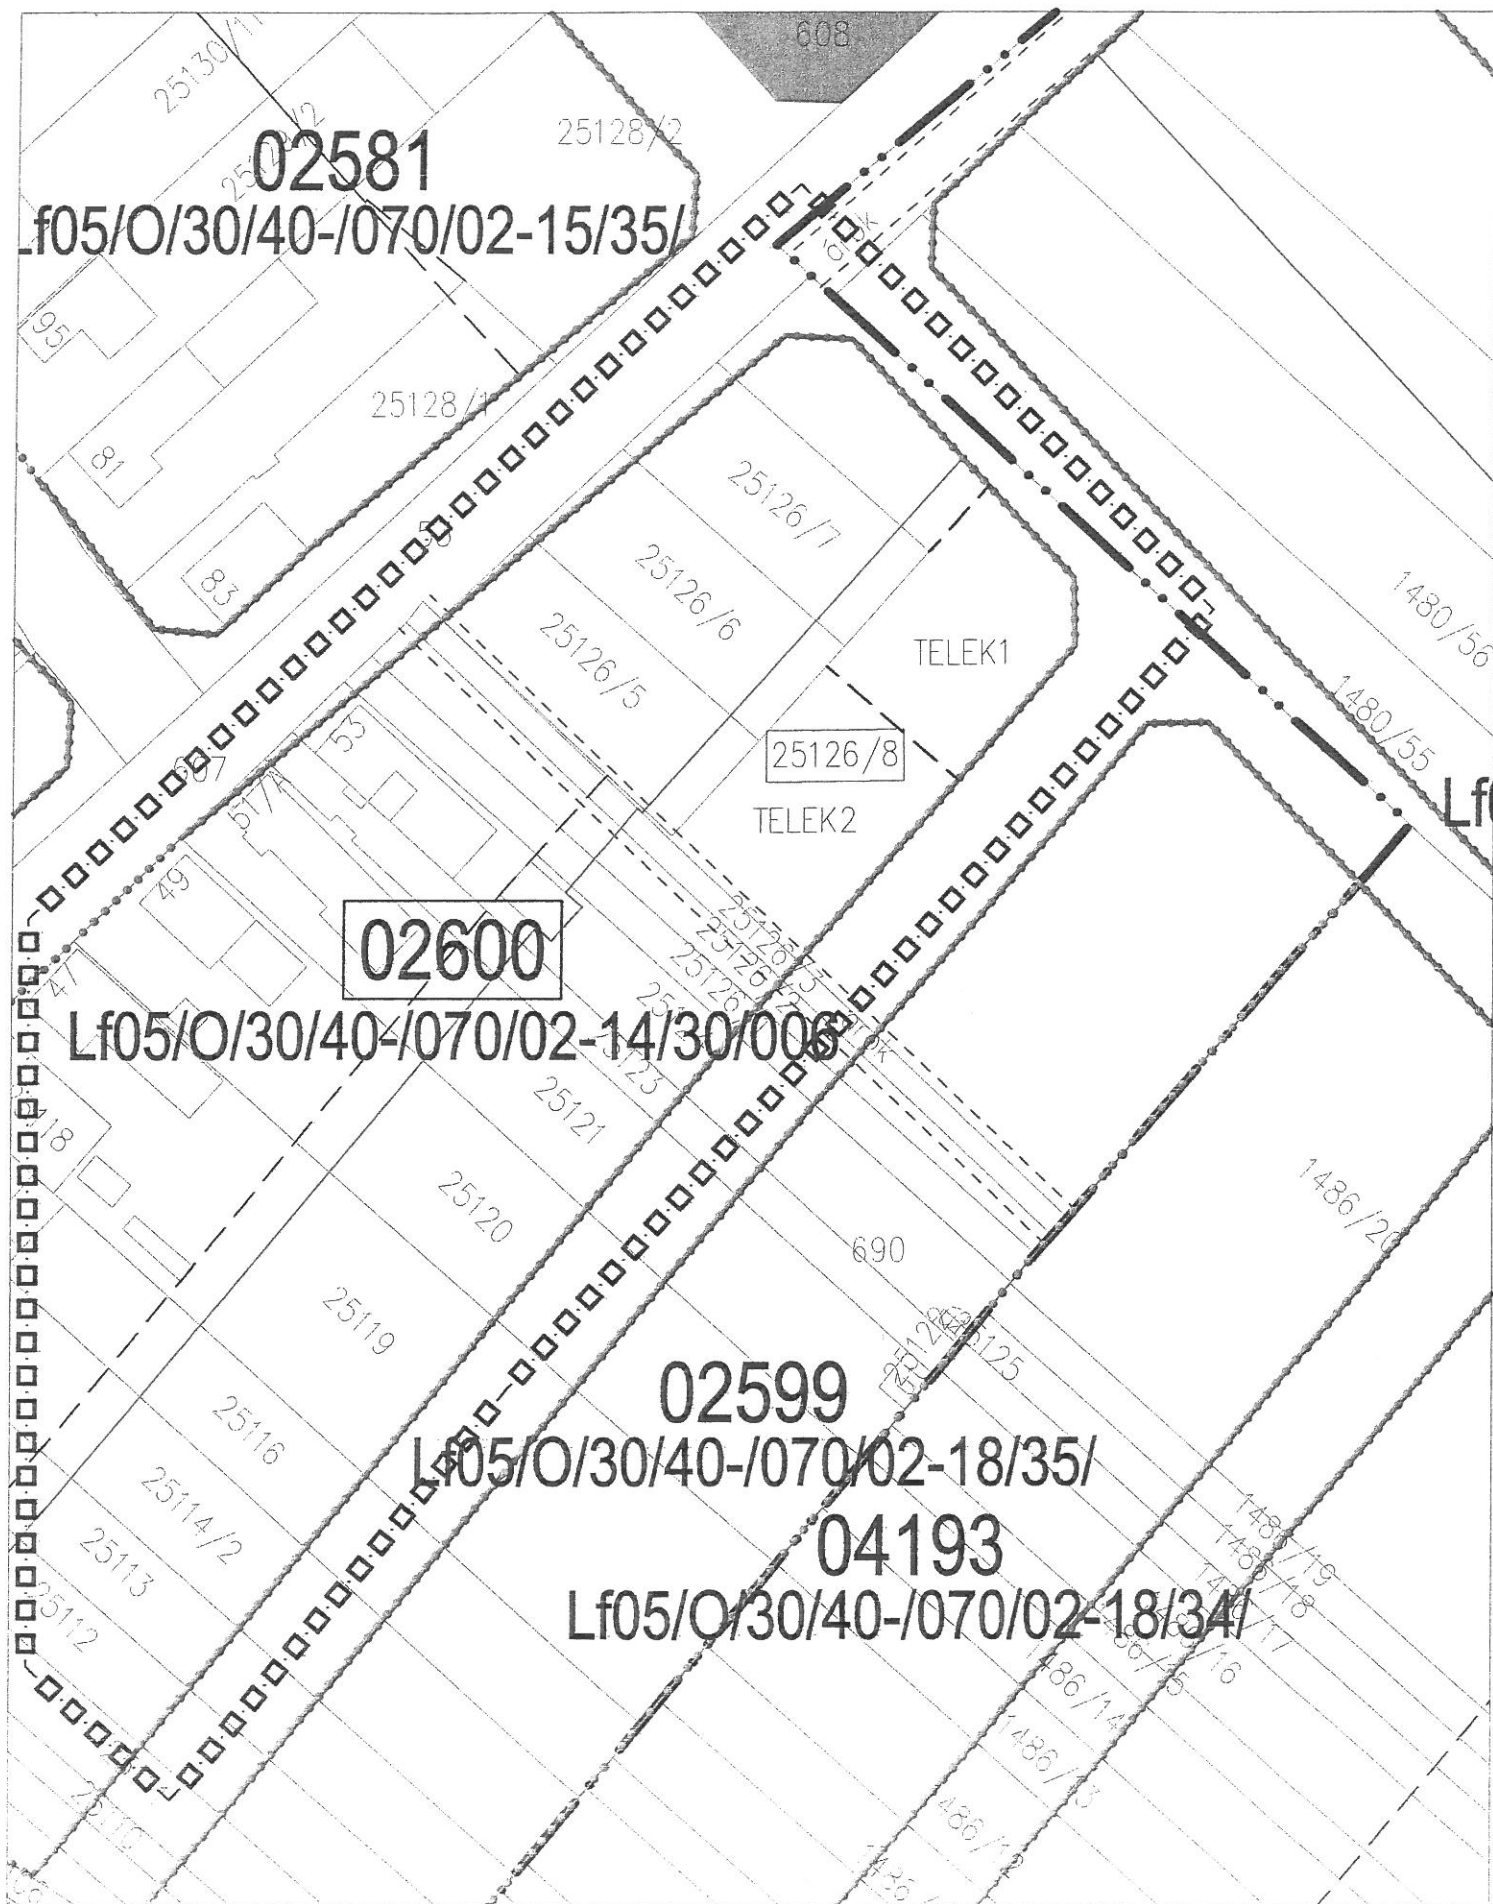

SZTM 3. 02600 sz. övezet

M = 1:1000