


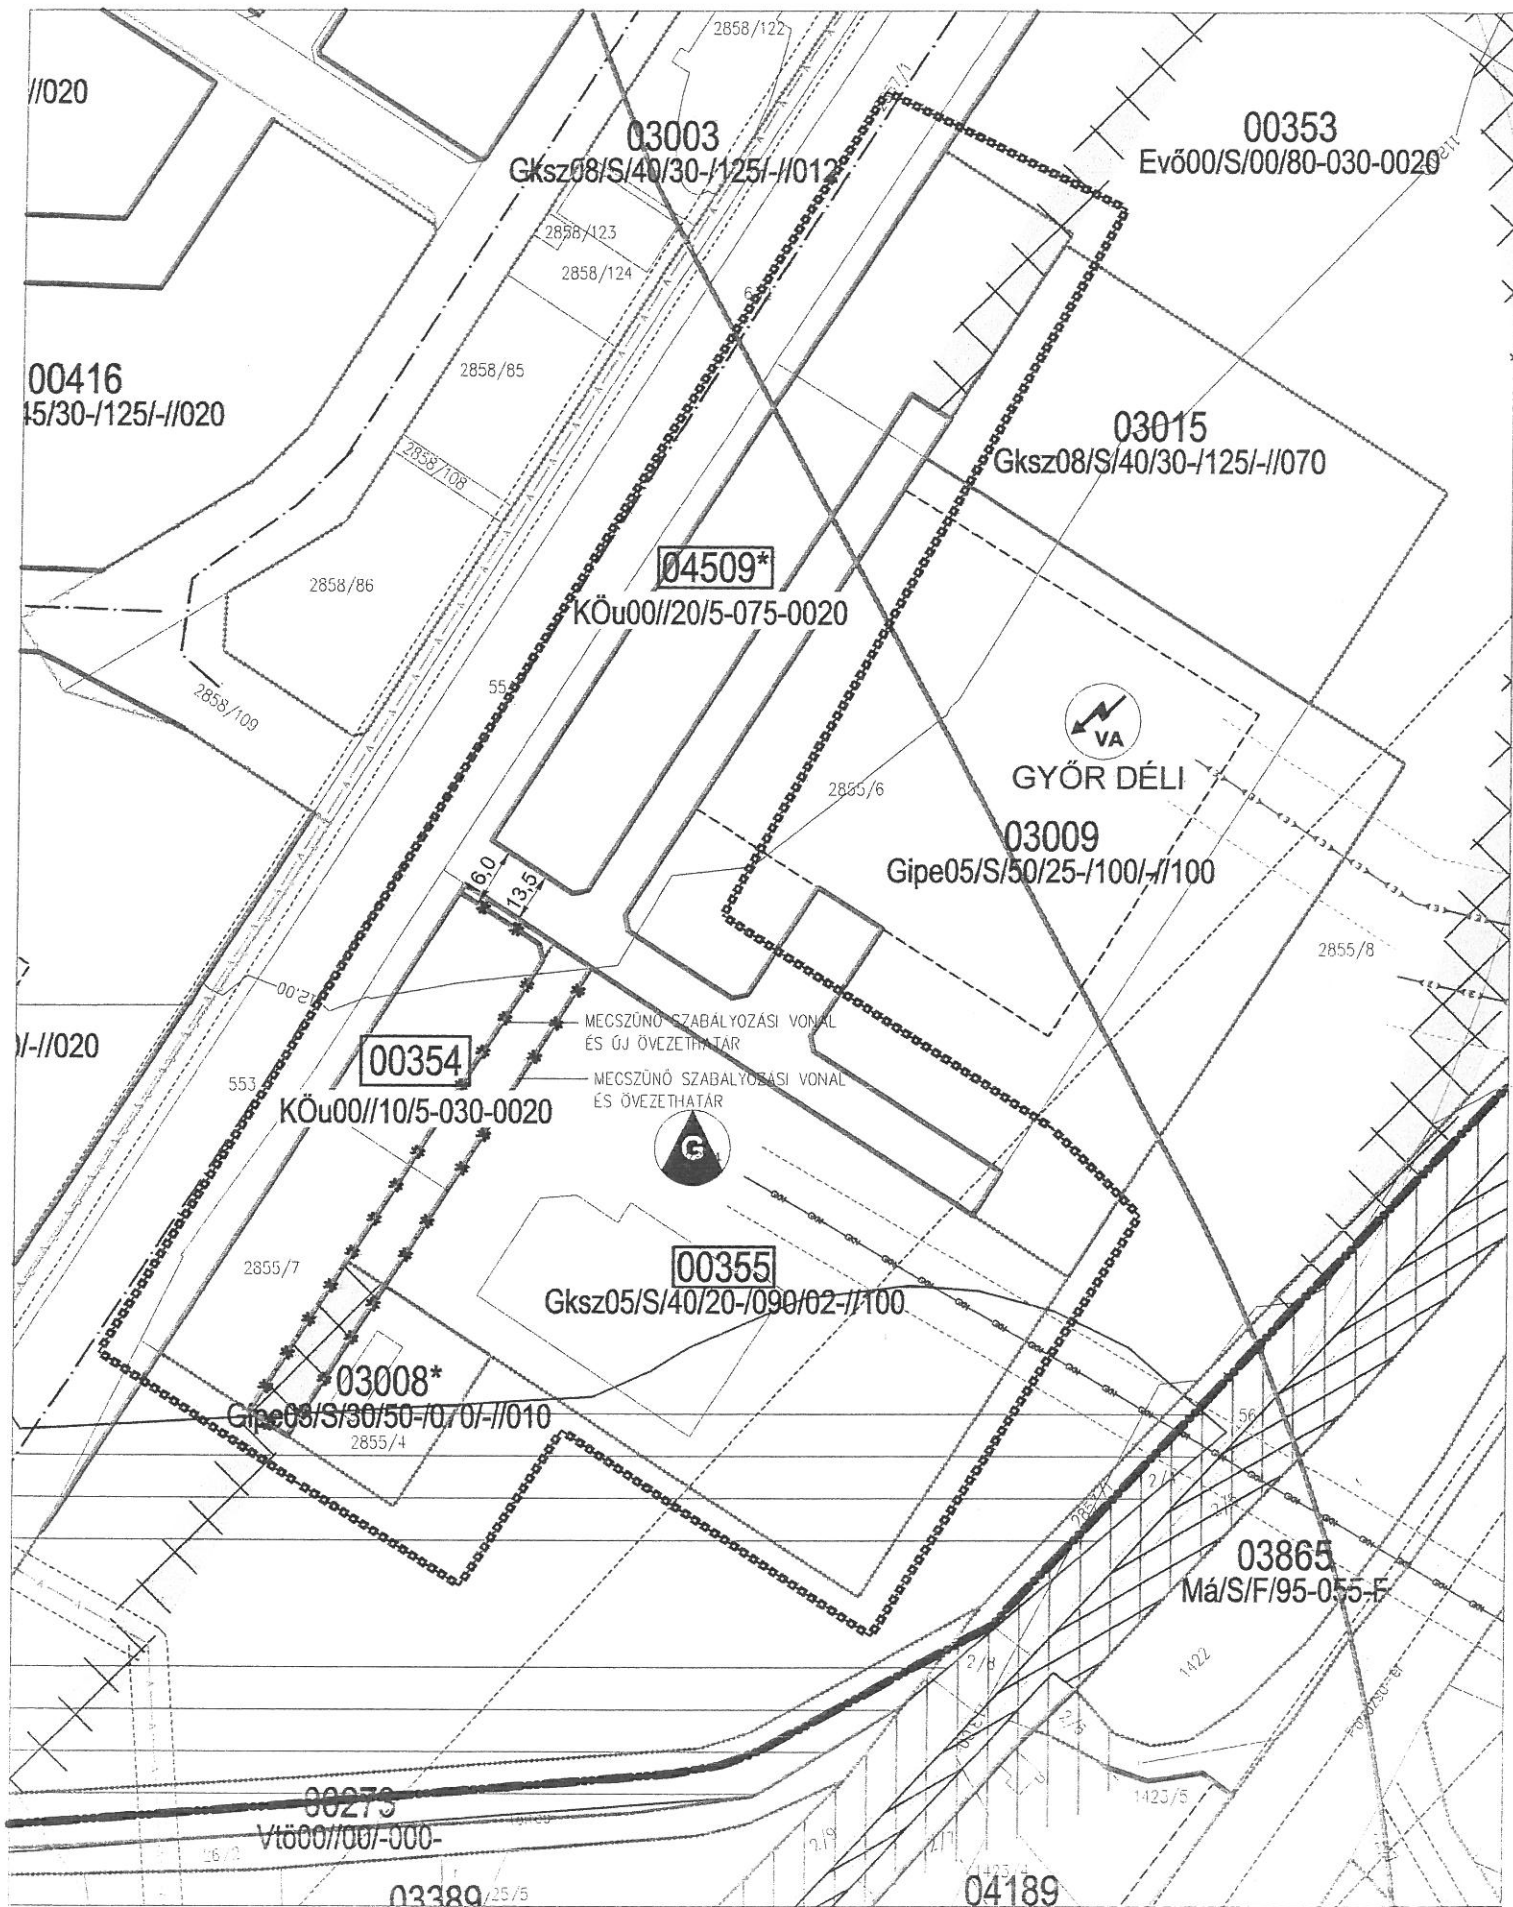

SZTM 9. 00354, 00355, 04509* sz. övezet

M = 1:2000